


FRONT ELEVATION

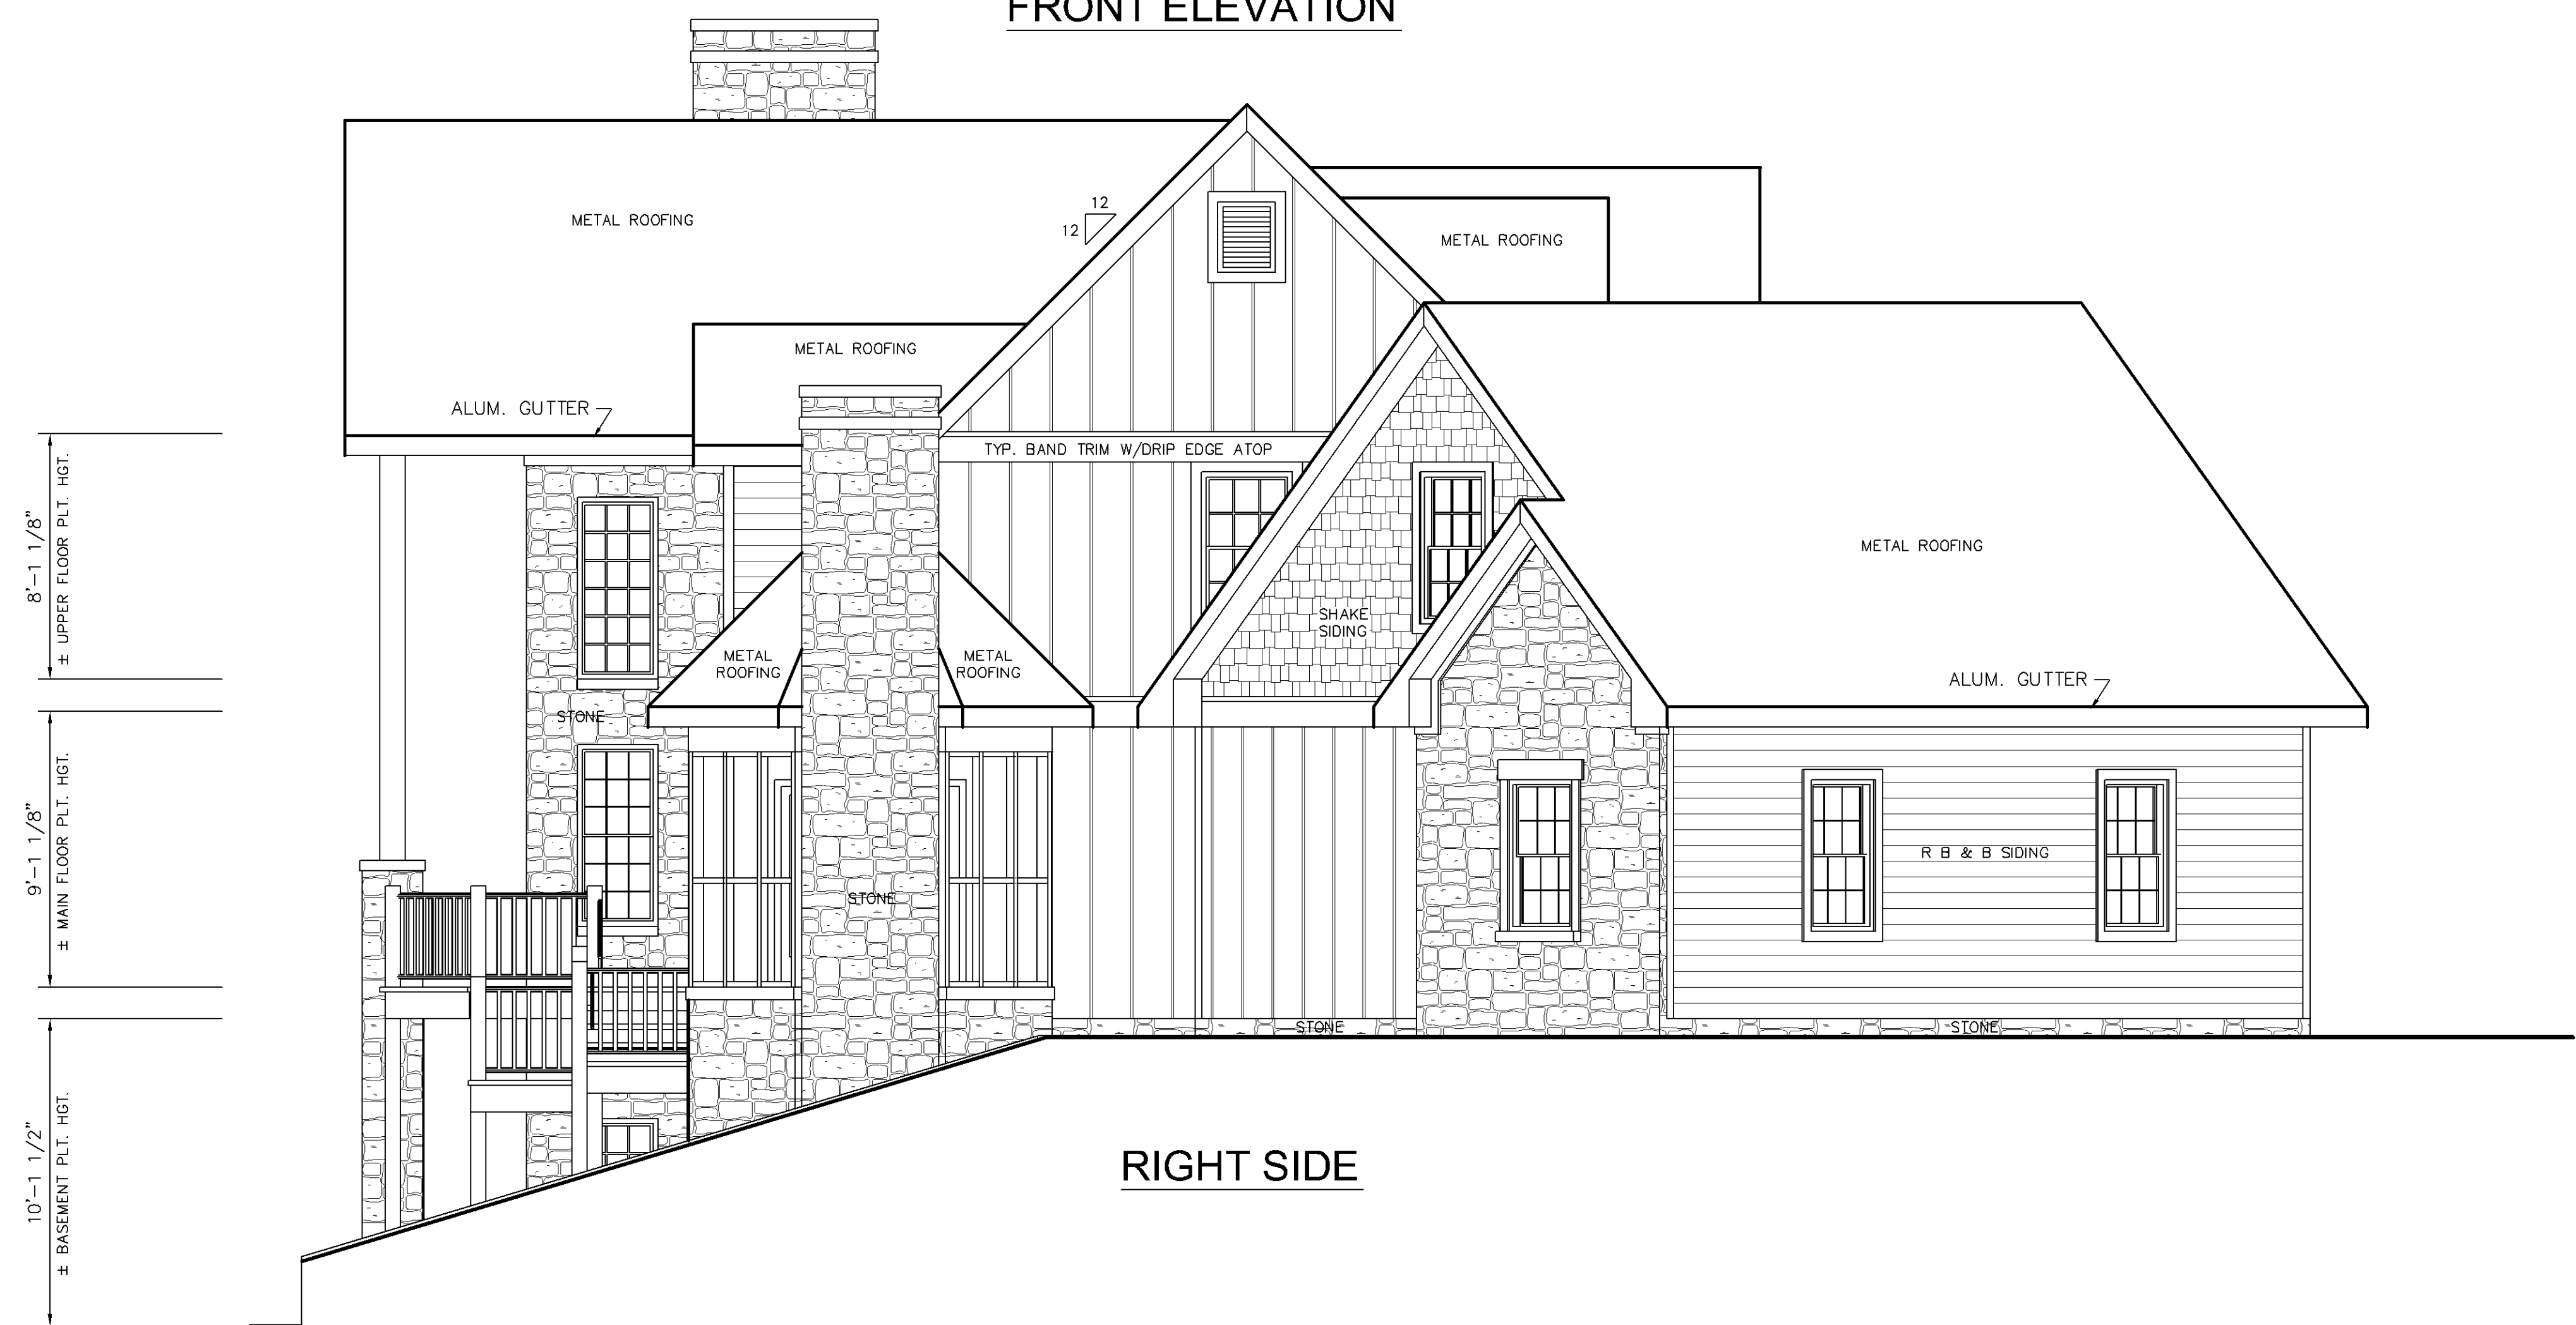

RIGHT SIDE

NOTICE:
ALL DIMENSIONS TO BE
CHECKED AND VERIFIED
BY CONTRACTOR AT JOB SITE.

PRELIMINARY
ELEVATION PLAN
SCALE: 1/4" = 1'-0"

**BIRD'S
DRAFTING**

INDUSTRIAL PARK PLAZA NE
3695 OLD TASSO ROAD NE
CLEVELAND, TN. 37312
PHONE: (423) 479-3391