


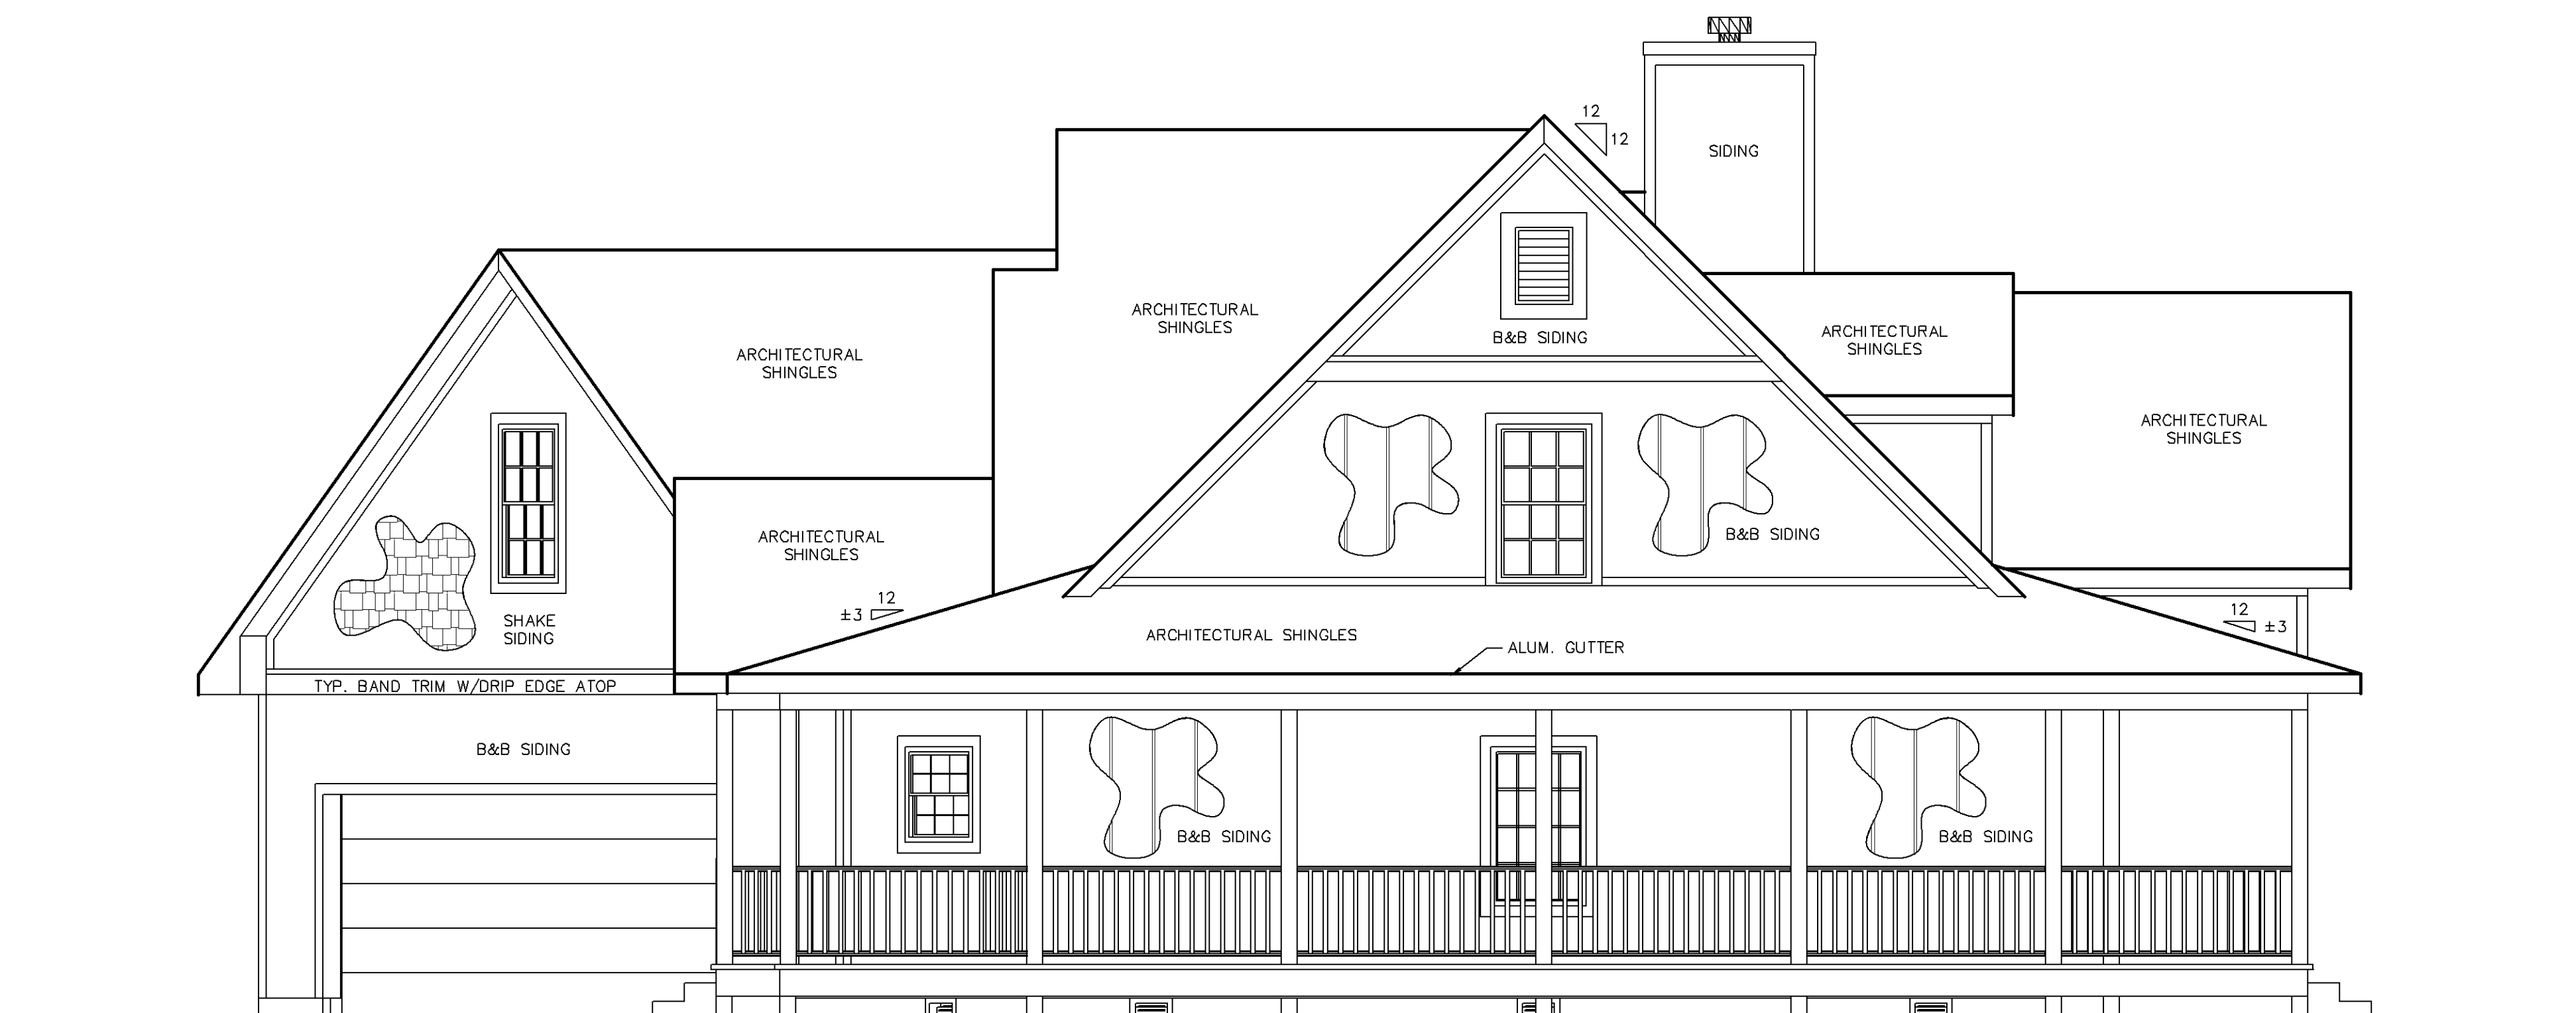

FRONT ELEVATION



RIGHT SIDE

ELEVATION PLAN

SCALE: 1/4" = 1'-0"

BIRD'S
DRAFTING

INDUSTRIAL PARK PLAZA NE
3695 OLD TASSD ROAD NE
CLEVELAND, TN. 37312
PHONE: (423) 479-3391

NOTICE:
ALL DIMENSIONS TO BE
CHECKED AND VERIFIED
BY CONTRACTOR AT JOB SITE.